


- GALVANIZED STEEL
- WALL THICKNESS: 16 GA, .063 INCHES
- MATES WITH: CW\_006 CLOSURE
- FINISH: MILL FINISH OR WHITE

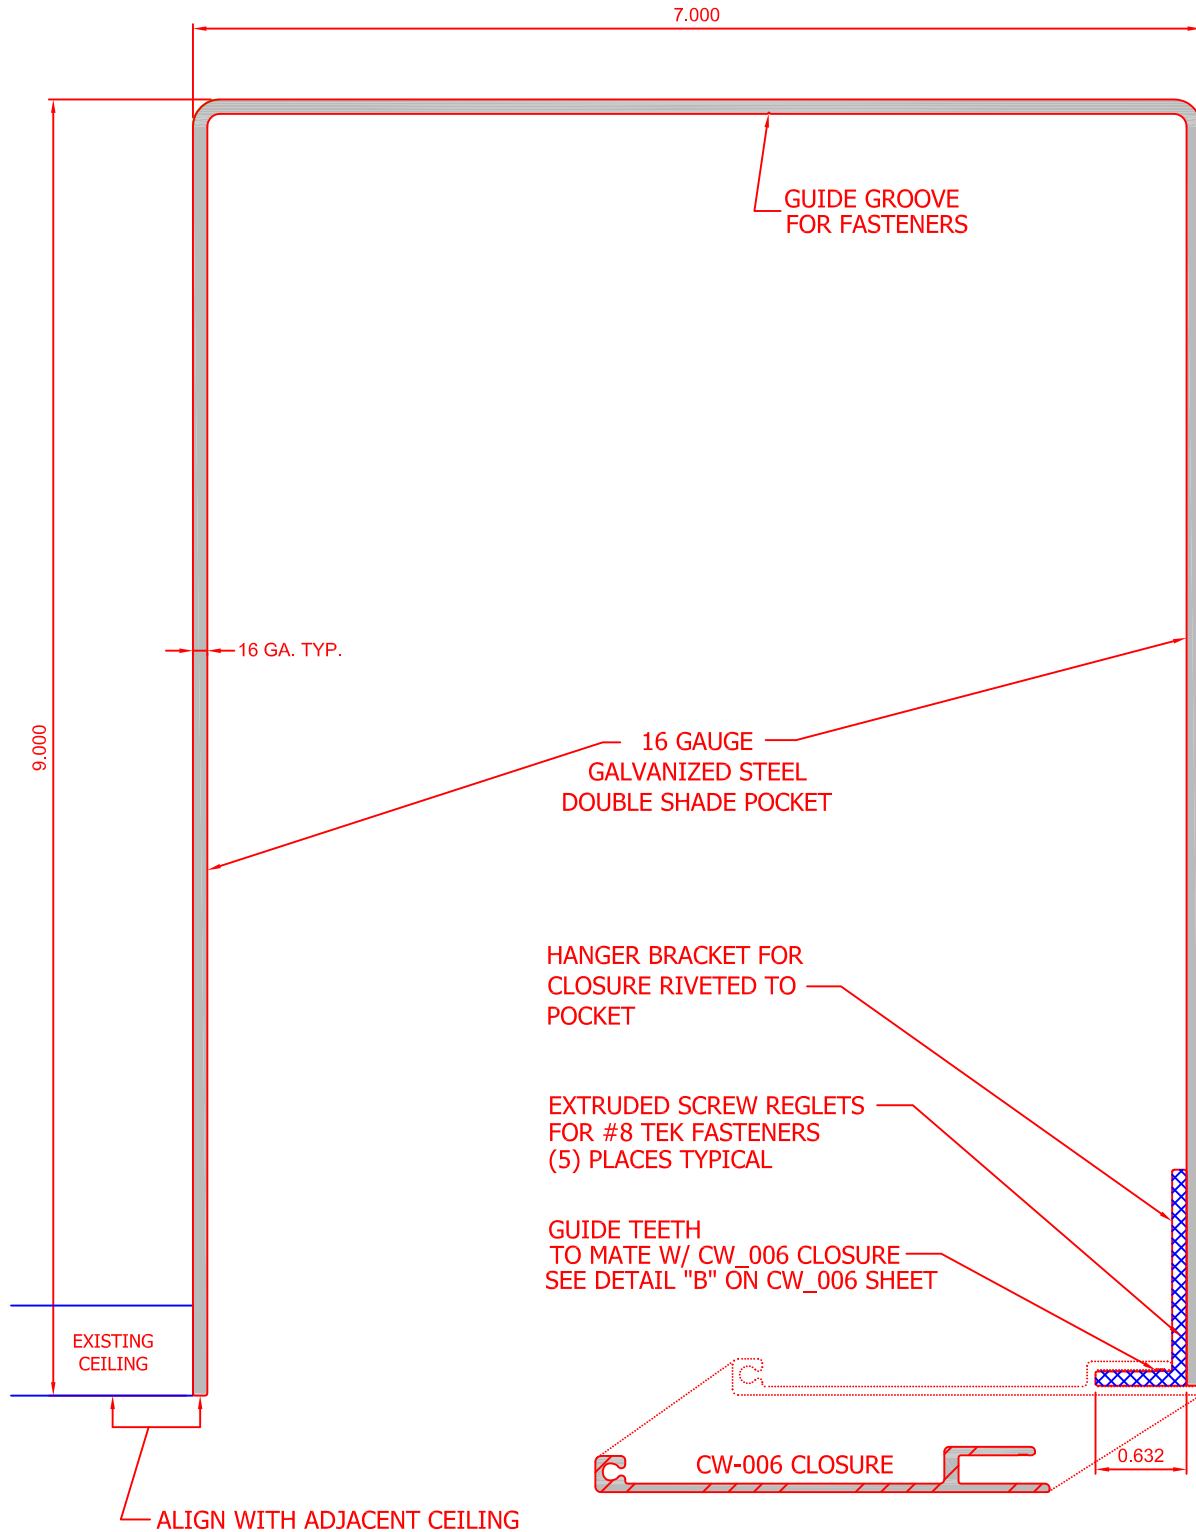

**CW\_008 POCKET (MATES WITH CW\_006 CLOSURE)**

SCALE: 3/4" = 1'

**CREATIVE WINDOWS**

Fx.734.769.5614  
Ph.734.769.5100

**CW\_008**

© 2008 CREATIVE WINDOWS