


- 6063-T52 ALUMINUM ALLOY
- TOLERANCE: 0.005"
- UNSPECIFIED RADIUS: 0.016"
- UNSPECIFIED WALL THICKNESS: 0.100"
- MATES WITH: CW_006 CLOSURE

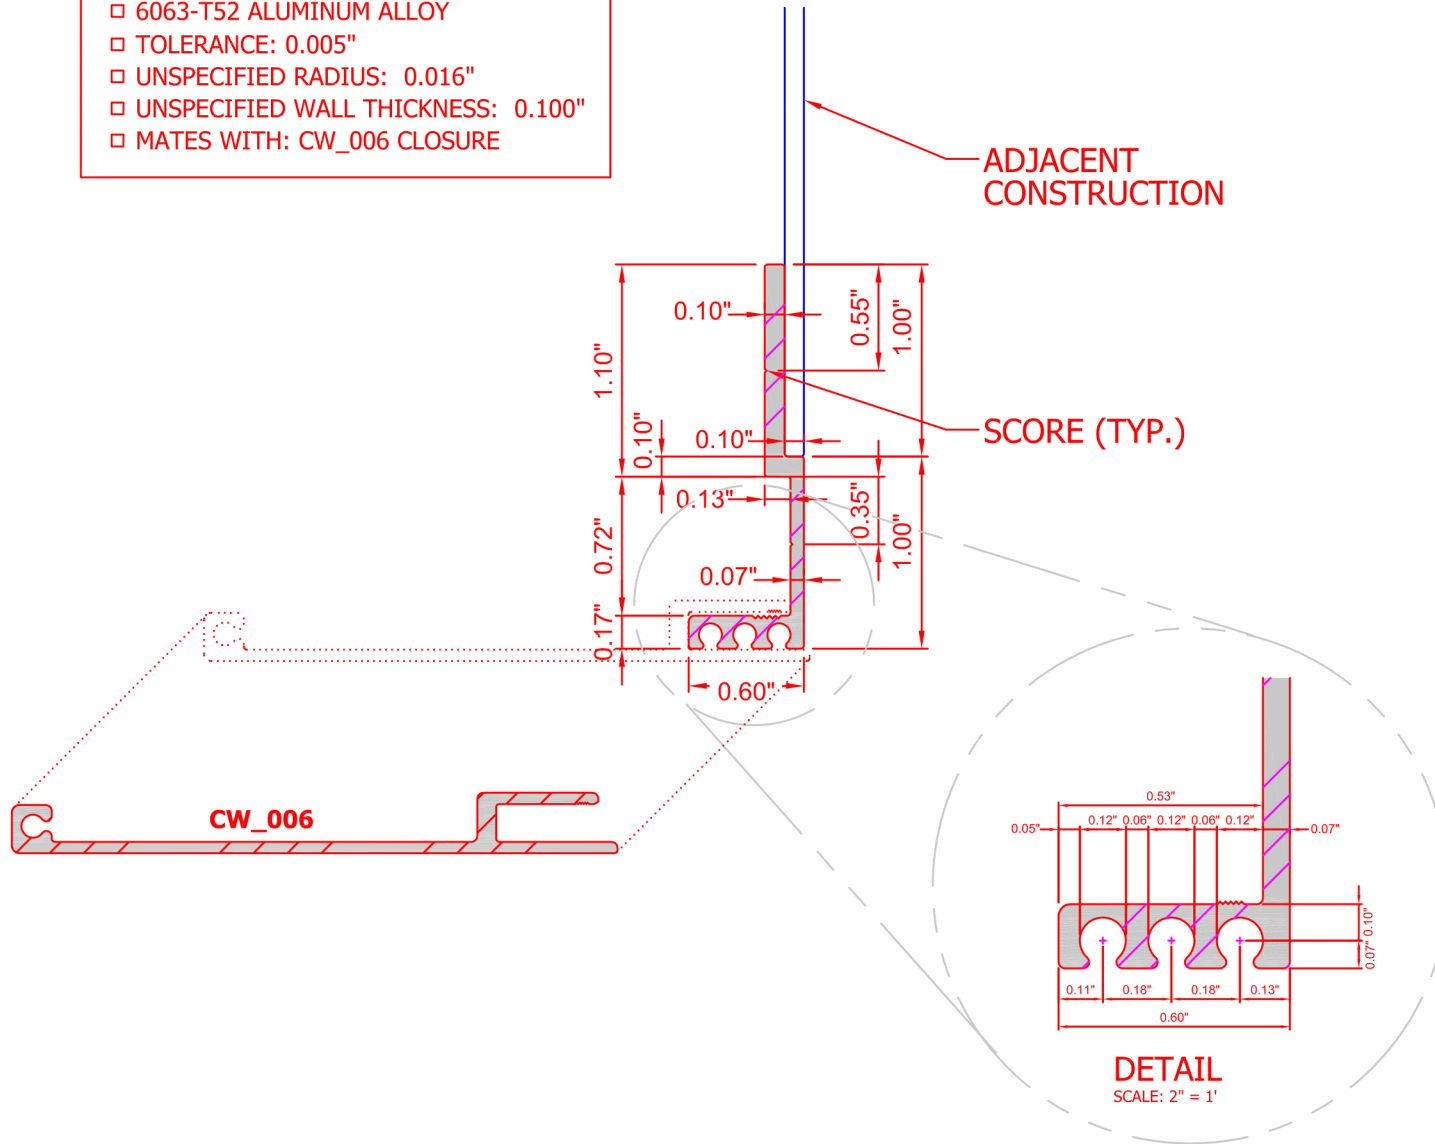

**CW_010 DETACHED CLOSURE CLIP
(MATES WITH CW_006 CLOSURE)**

2216 S. INDUSTRIAL HWY.
ANN ARBOR, MI 48104
Ph:734.769.5100 Ph:888.996.3697 Fx:734.769.5614

SCALE: 1' = 1'

CW_010

CW_010.dwg Oct 12, 2011

© 2008 CREATIVE WINDOWS