


- FINISH: ANODIZED, WHITE, VANILLA, BRONZE OR BLACK
- ALUMINUM ASSOCIATION STANDARD TOLERANCES APPLY UNLESS NOTED OTHERWISE.

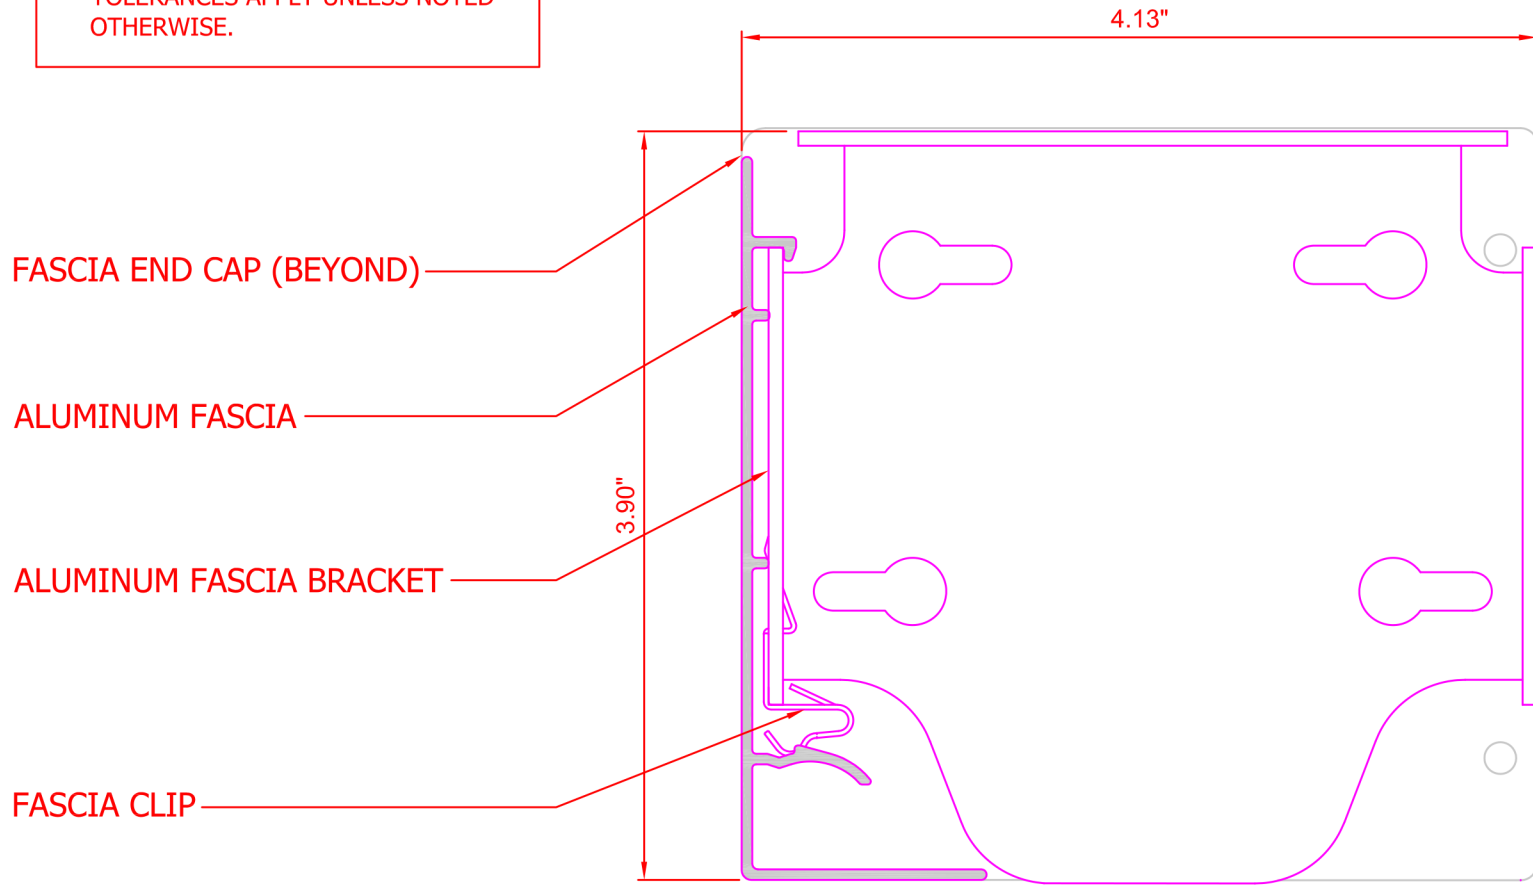

**Creative  
Windows**

**STANDARD 4" FASCIA**

2216 S. INDUSTRIAL HWY.  
ANN ARBOR, MI 48104  
Ph:734.769.5100 Ph:888.996.3697 Fx:734.769.5614

SCALE: 1' = 1'

**FASCIA**